

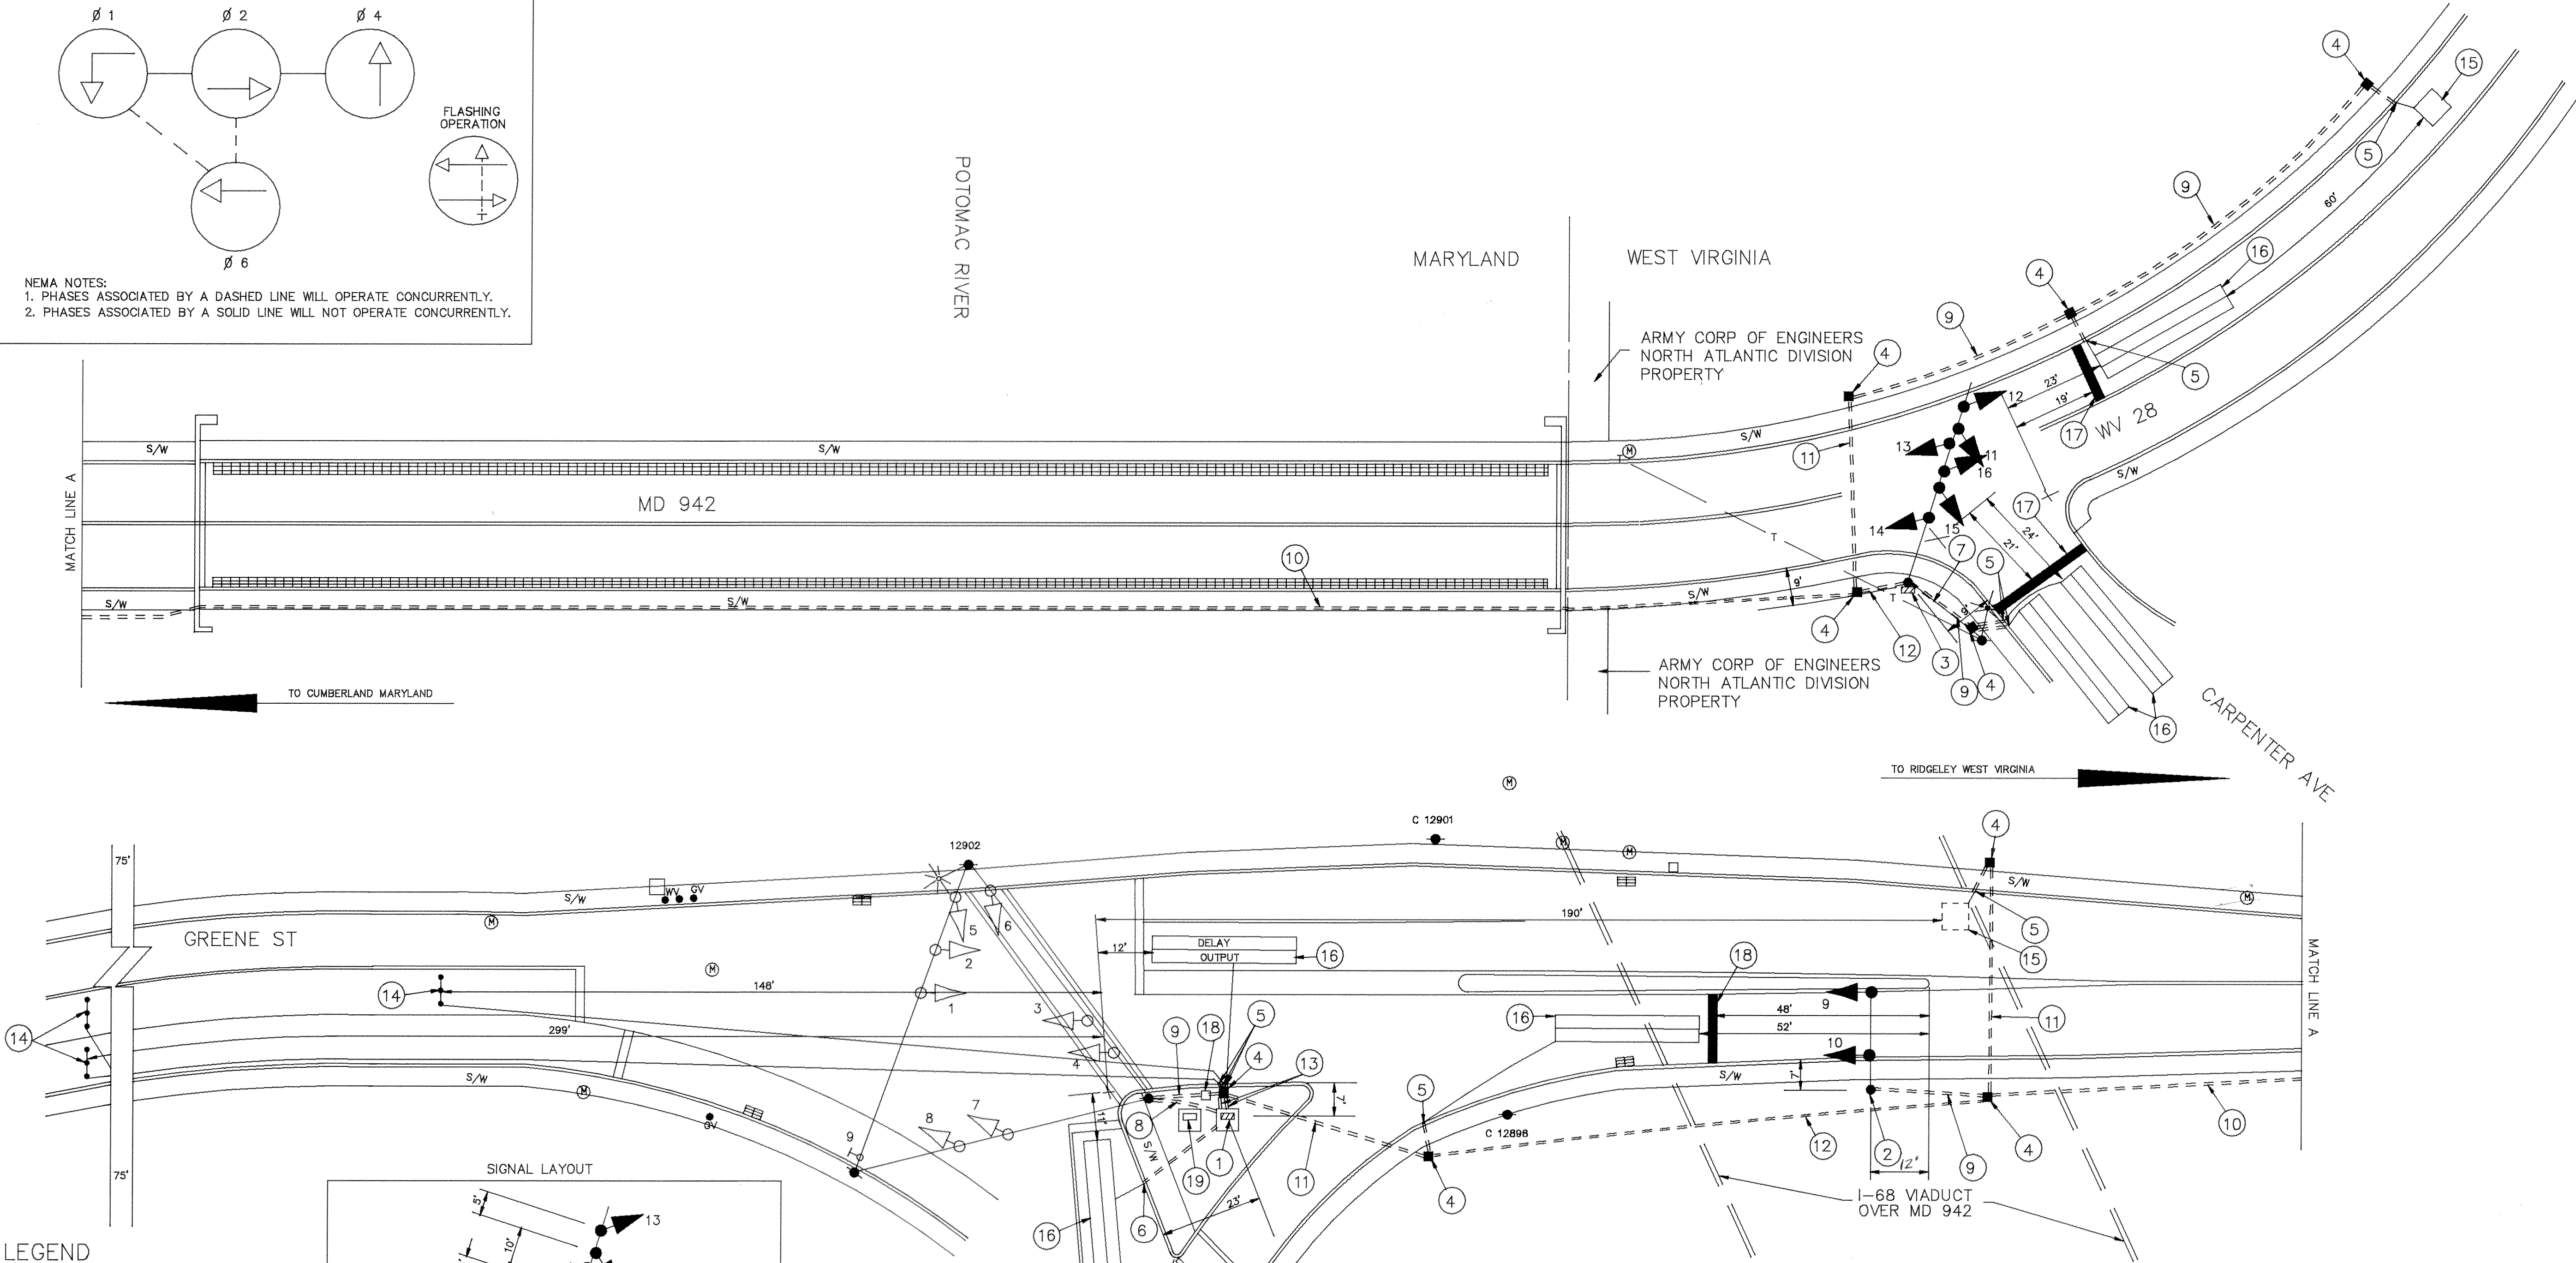
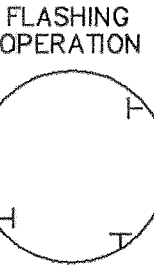
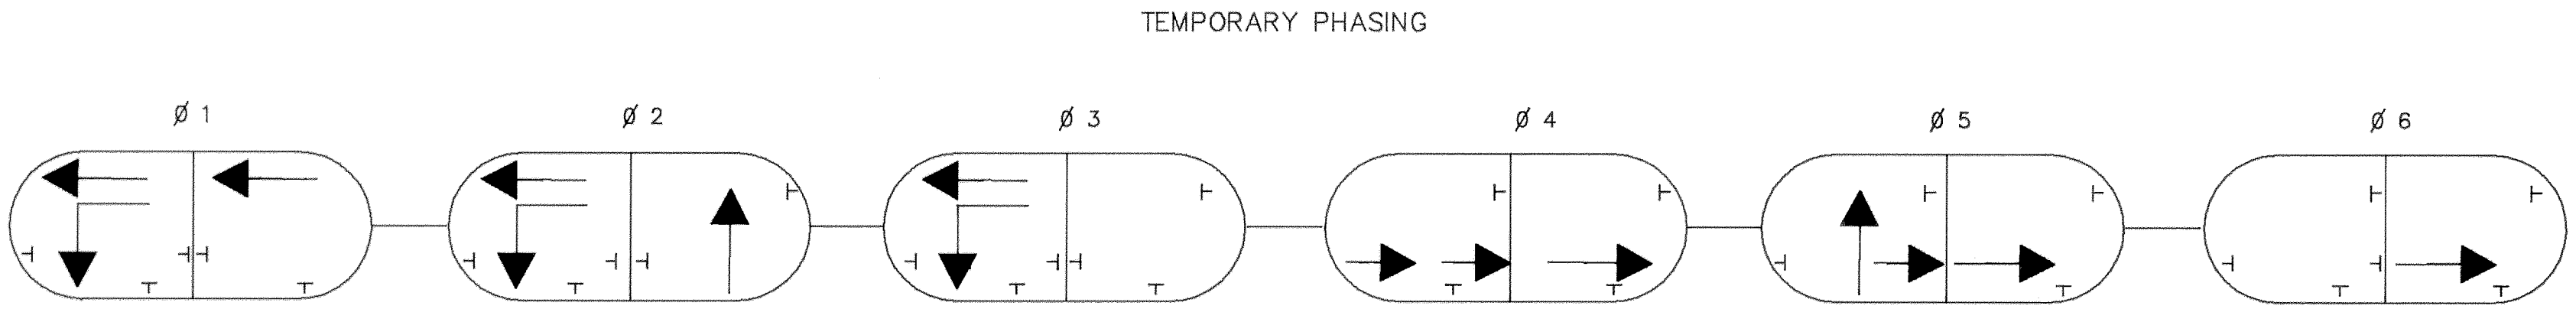
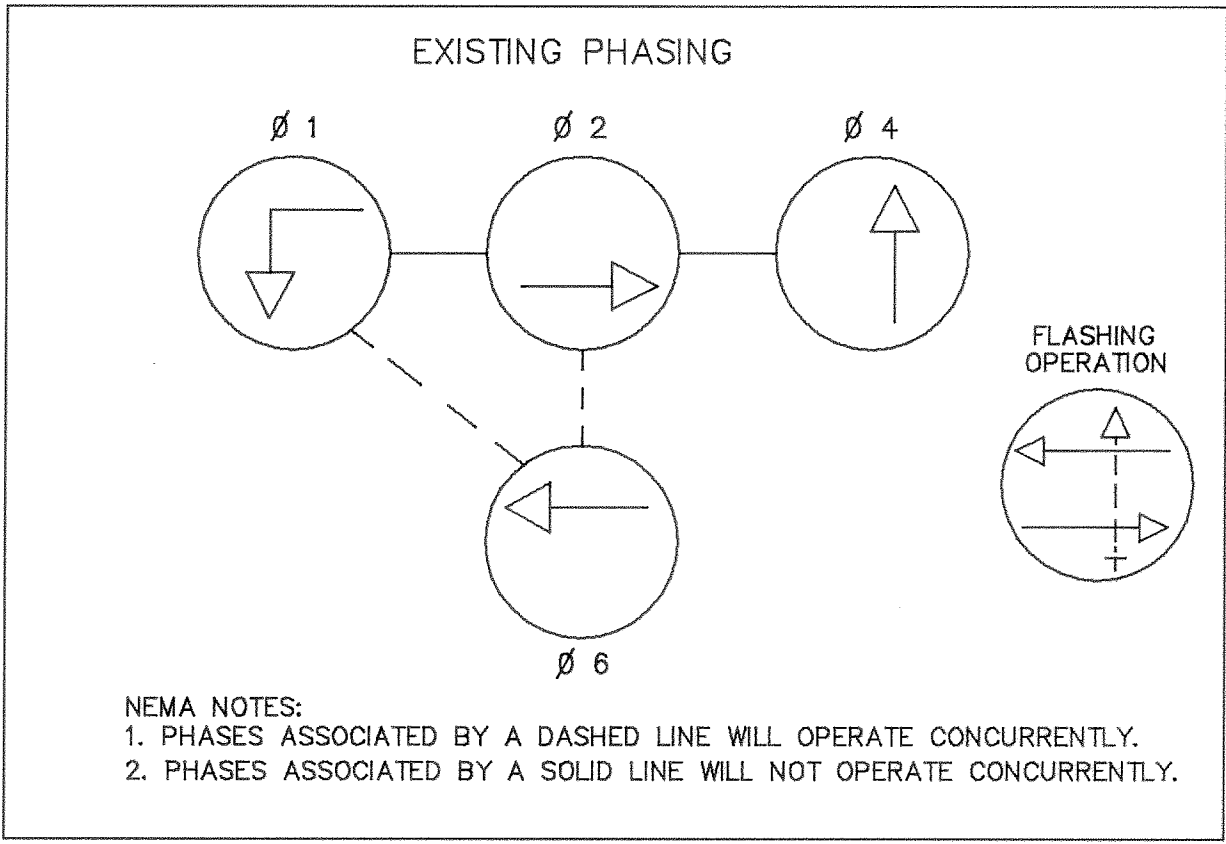
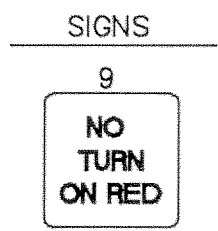


F H WA REGION NO	STATE	FED. AID PROJ. NO	SHEET NO.	TOTAL SHEETS
3	MD.			

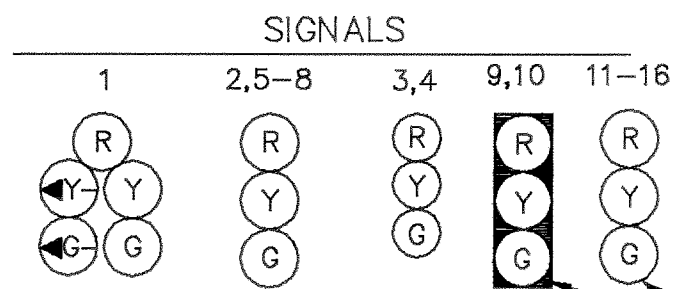

- UTILITY LEGEND
- G — G — GAS MAIN
  - W — W — WATER MAIN
  - S — S — SEWER MAIN
  - E — E — ELECTRIC CABLES
  - A — A — AERIAL CABLES
  - T — T — TELEPHONE CABLES
  - C — C — CABLE TV

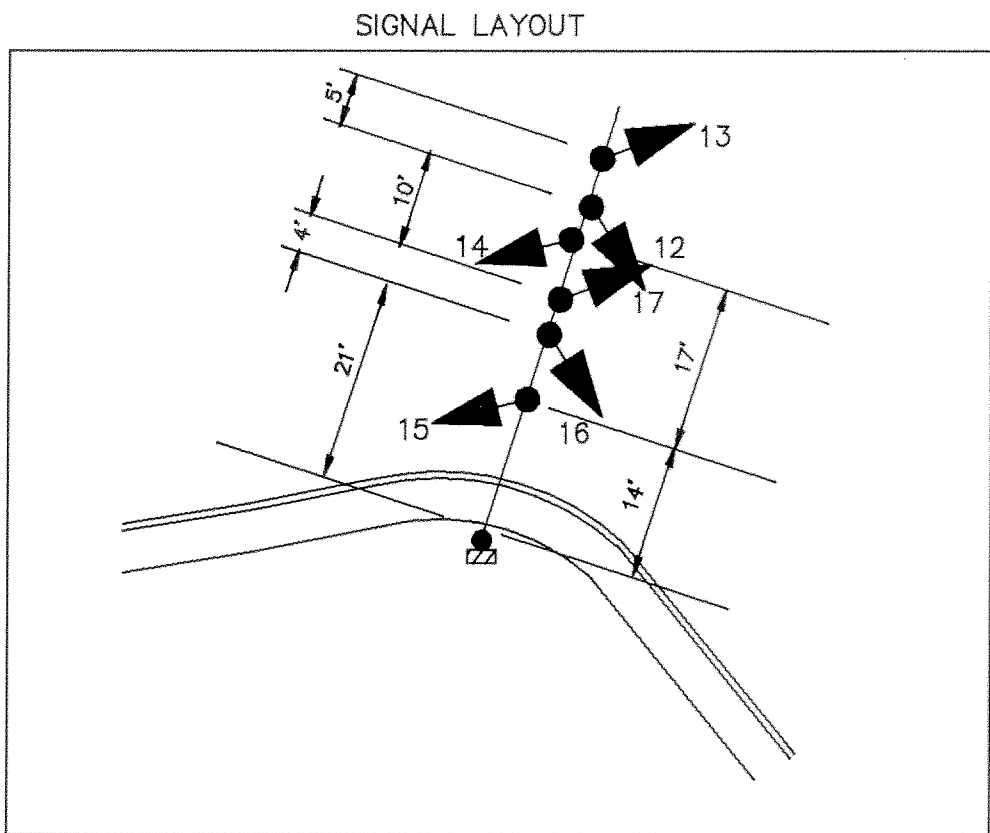

REVISIONS		APPROVALS		MDOT - STATE HIGHWAY ADMINISTRATION Office of Traffic & Safety TRAFFIC ENGINEERING DESIGN DIVISION	
		 CHIEF, SIGNAL DESIGN SECTION		DRAWN BY: BRUCE THOMPSON DES. BY: <i>Bruce Thompson</i> 4-15-95 CHK. BY: <i>D. Allen</i> 4-17-95	
		ASST. DISTRICT ENGINEER, TRAFFIC  CHIEF, TRAFFIC ENGINEERING DESIGN DIVISION		MD 942 OVER POTOMAC RIVER BRIDGE NO. 1066 COUNTY: ALLEGANY	
		 DIRECTOR, OFFICE OF TRAFFIC & SAFETY		01094200.00 01094200.18	
		DATE: 12-21-94 SCALE: 1"=20'		F.A.P. NO. S.H.A. NO. A-782-701-014	
				TS/STD. NO. 3490	
				SHEET NO. OF	